


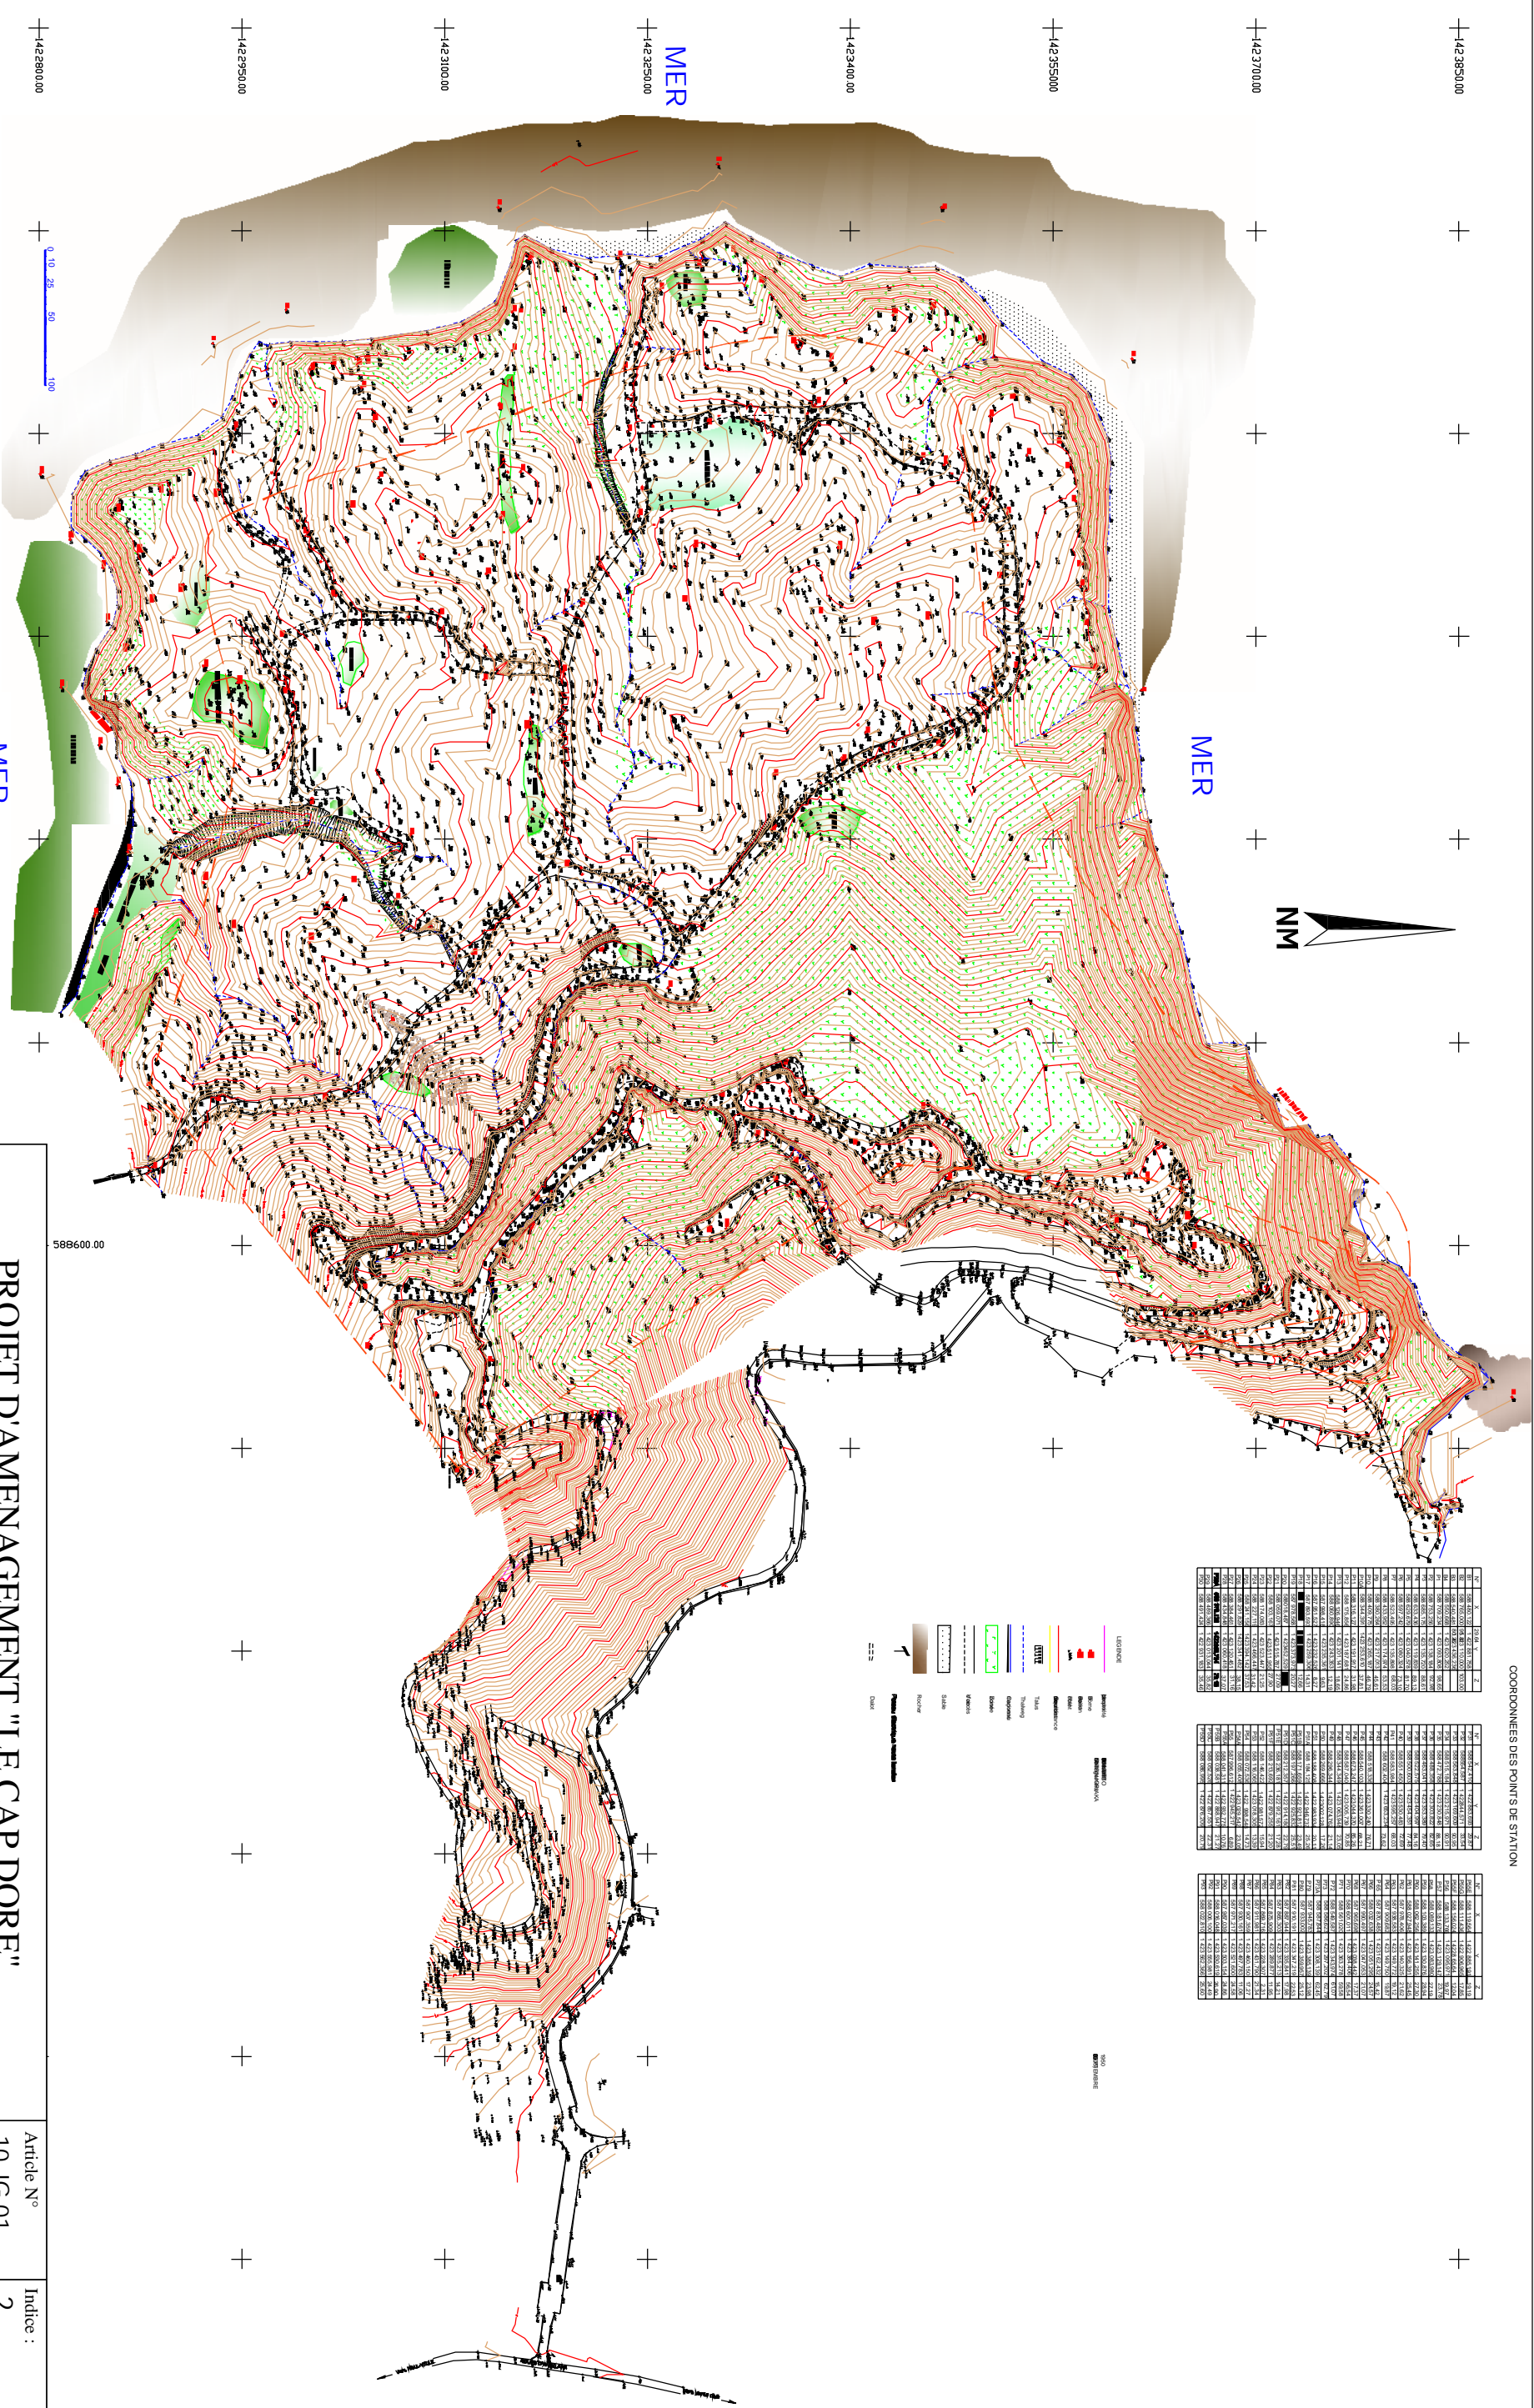

PROJET D'AMENAGEMENT "LE CAP DORE"

Article N°
10 JG 01

Indice :
2

Date : 12-09-06

Ech : VAR

Dessiné par
VICTORIEN

Verifié par
PBU

Approuvé par
PBU

PLAN TOPOGRAPHIQUE

Indice :

